


PROPOSED SIDE ELEVATION

A

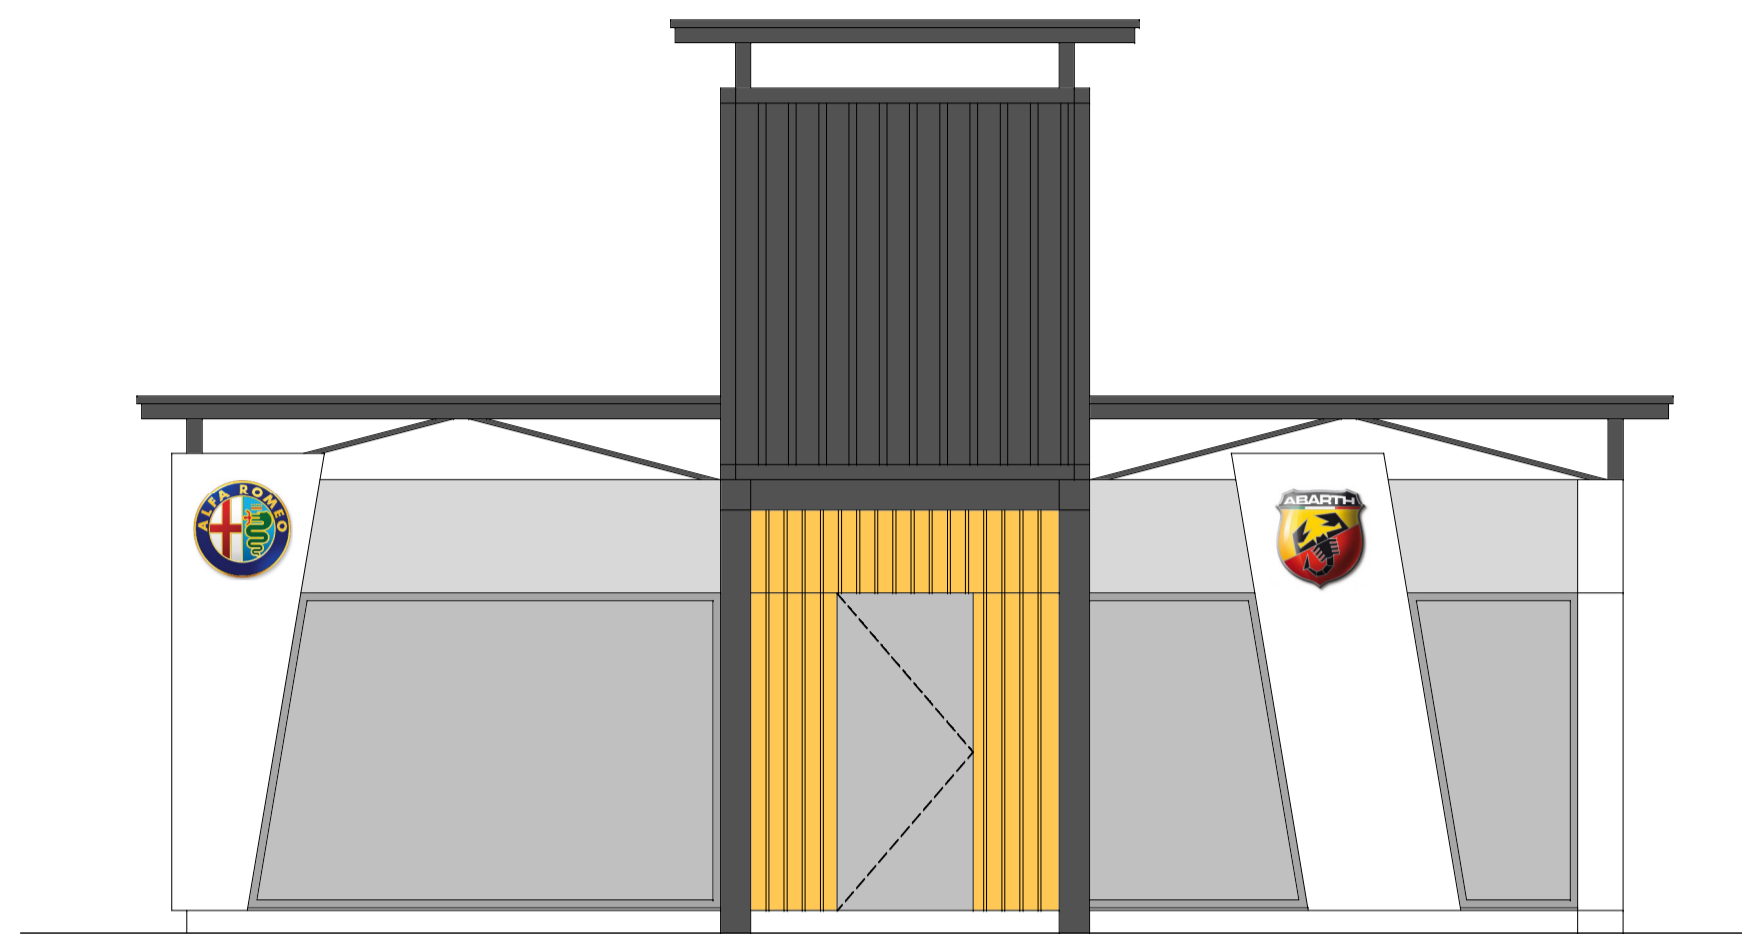



PROPOSED FRONT ELEVATION

B



PROPOSED SIDE ELEVATION

C

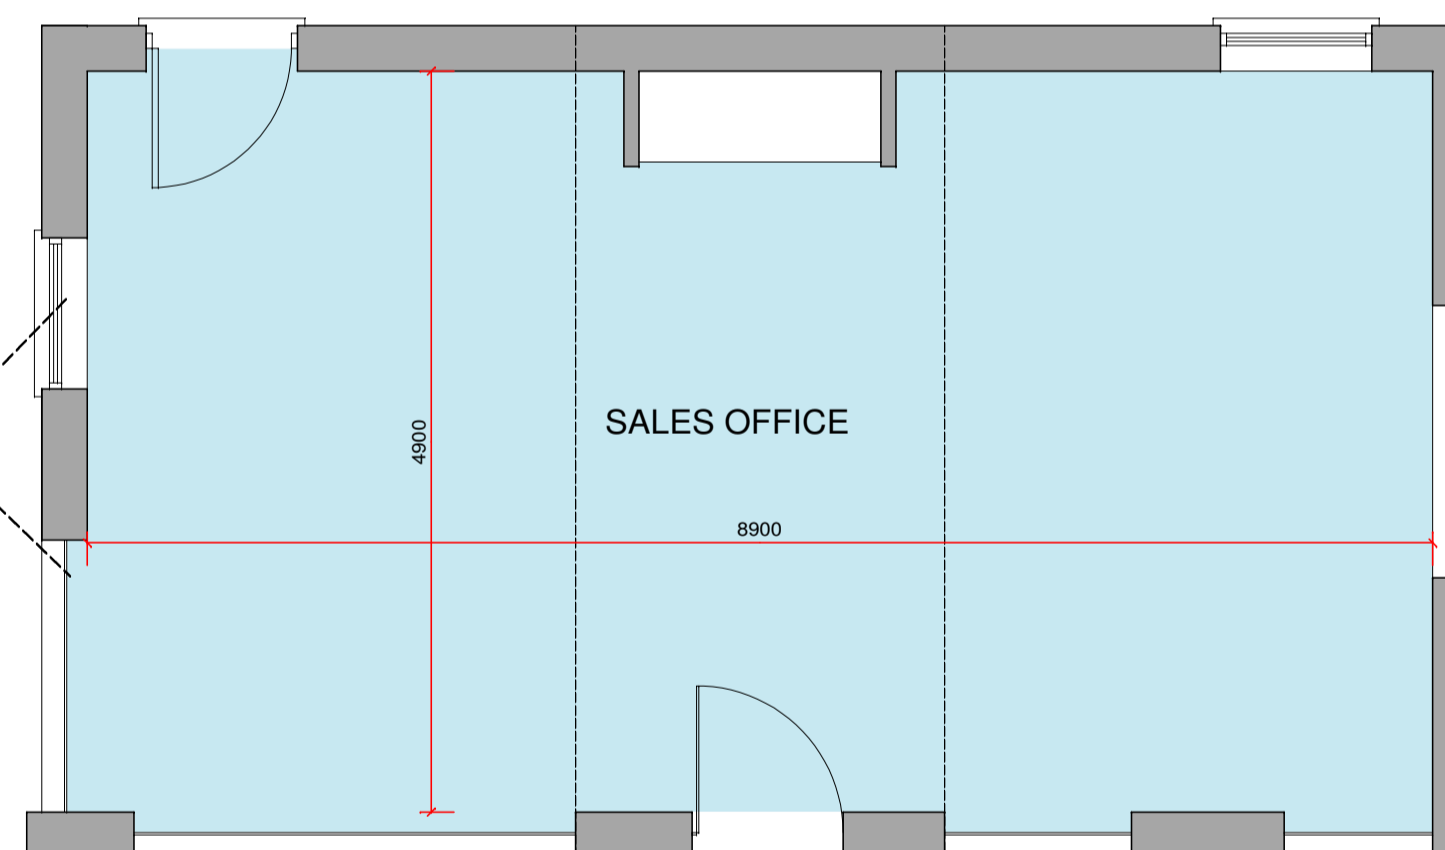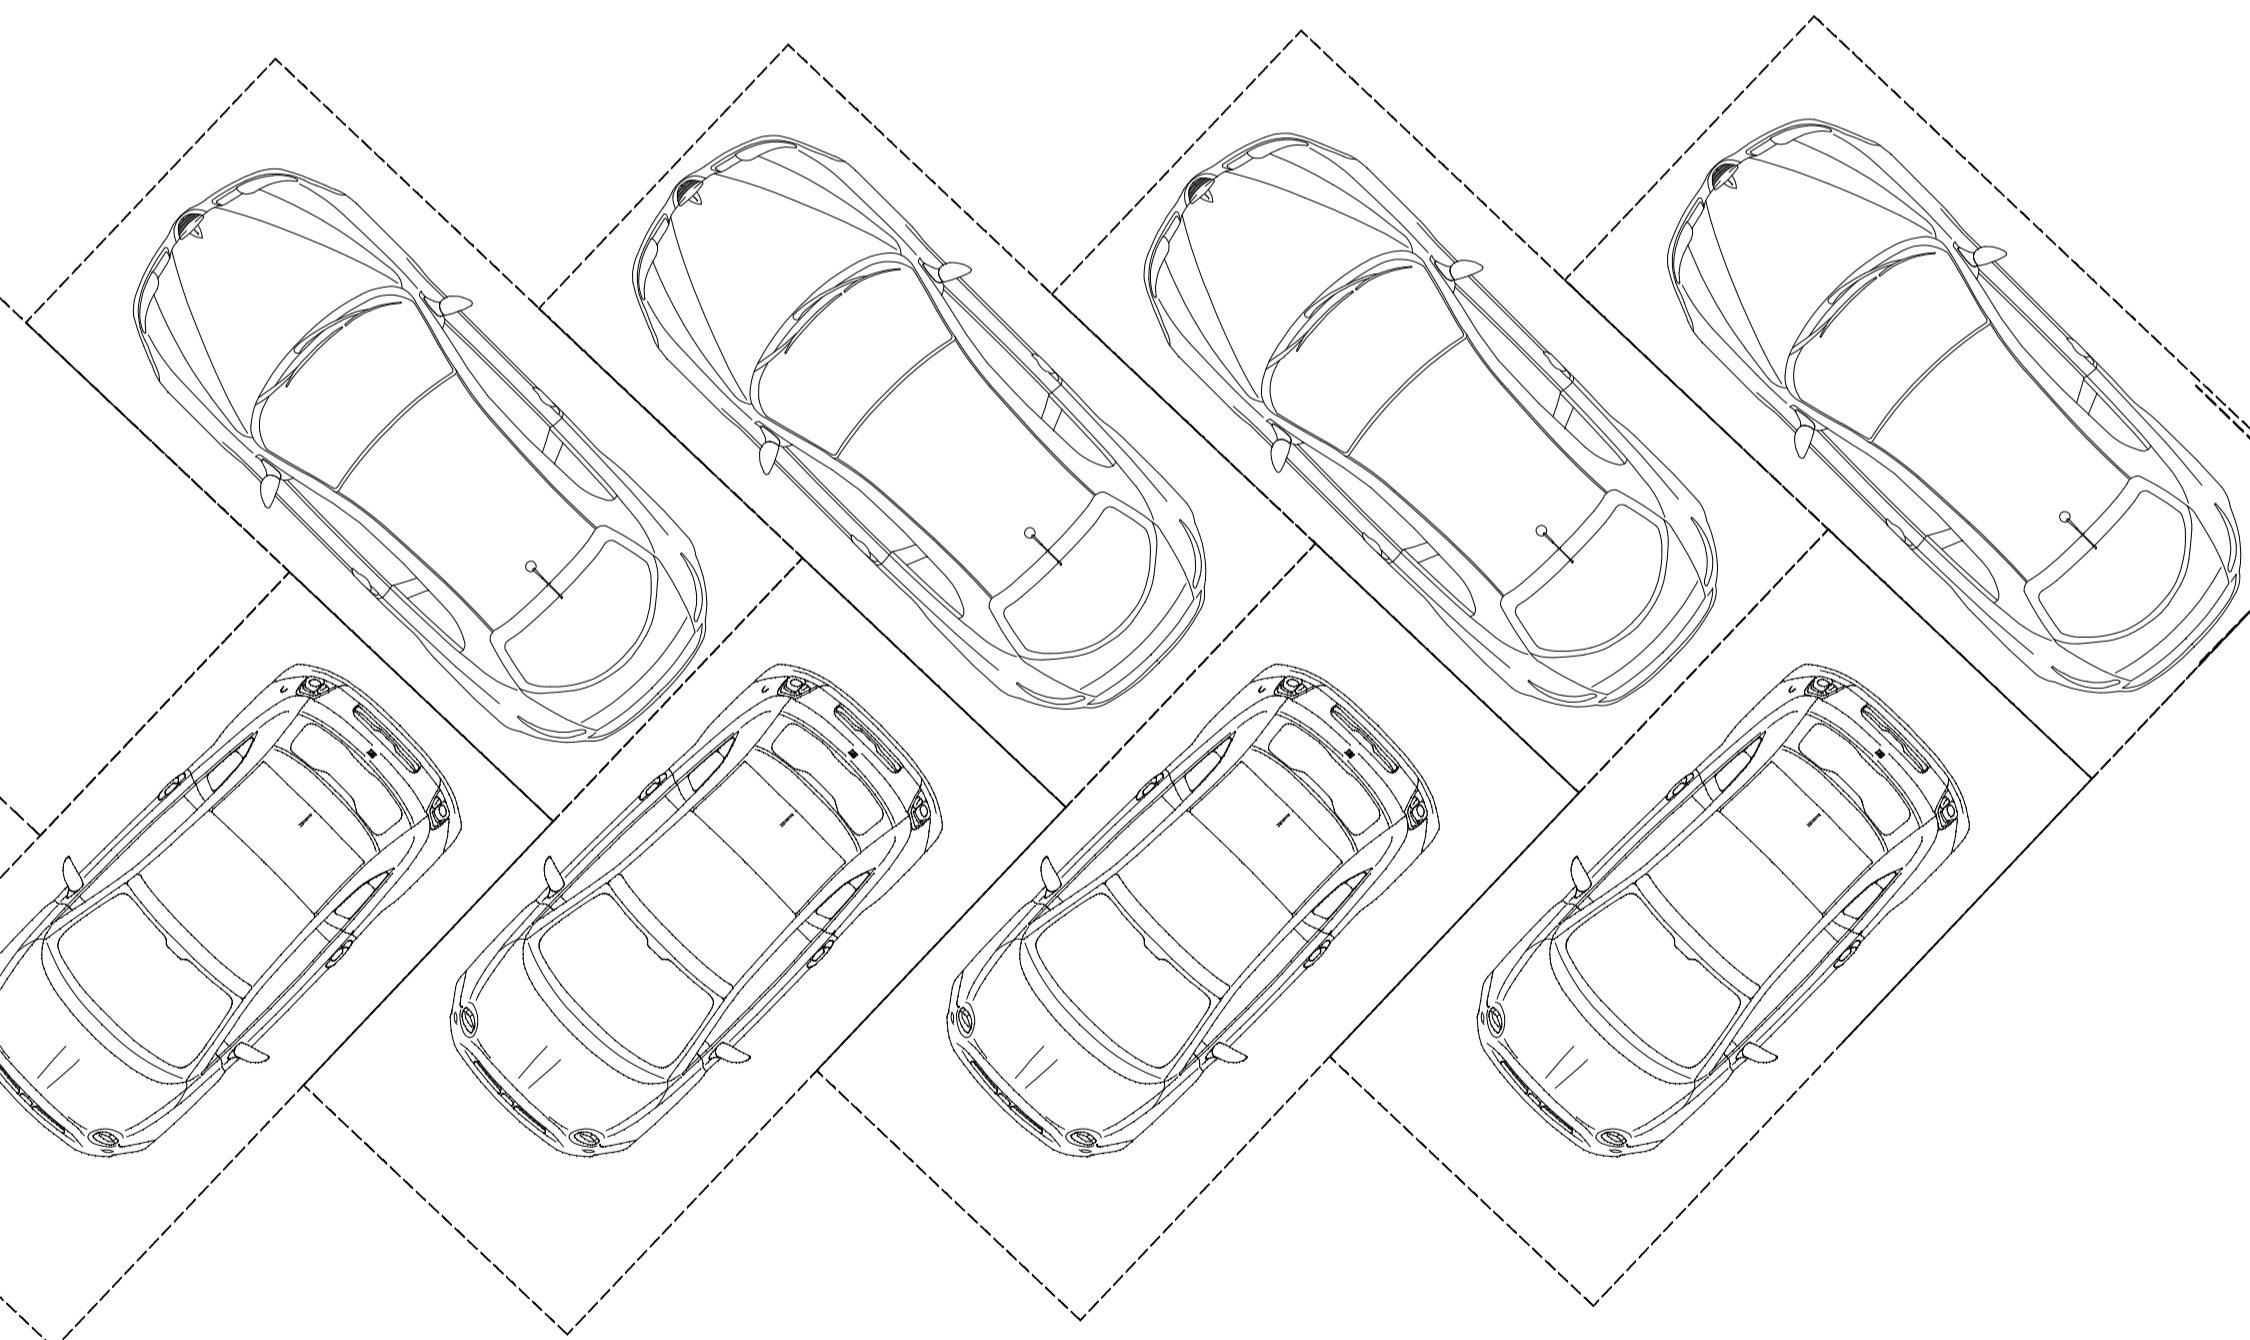

PROPOSED FLOOR PLAN

D



SCALE - Metres 1:50

notes

- 1 this drawing is copyright of design team consultants limited
- 2 this drawing is solely for design and planning submission purposes. It is not intended or suitable for Building Regulations or Construction purposes and should not be used for such

rev	date	description	by

**dtc** design team consultants  
 chartered surveyors ■ architectural designers

business & technology centre stevensage herfordshire sg1 2dx  
 tel: 01438 771200 01462 670550 www.dtc.co.uk

client	Motorvogue (Northampton)		
project	Proposed Site Redevelopment Burleigh Road Northampton		
drawing title	PROPOSED SALES OFFICE		
drawn/checked	scale	date	
w / a	1:200 @ A1	Sept '18	
job no	dtg no	rev	
L18.263	P002		